


BLUEBERRY®

Run. Spin. Climb. Swing. Play.

For Install advice, please call 0044 (0)1530 242011

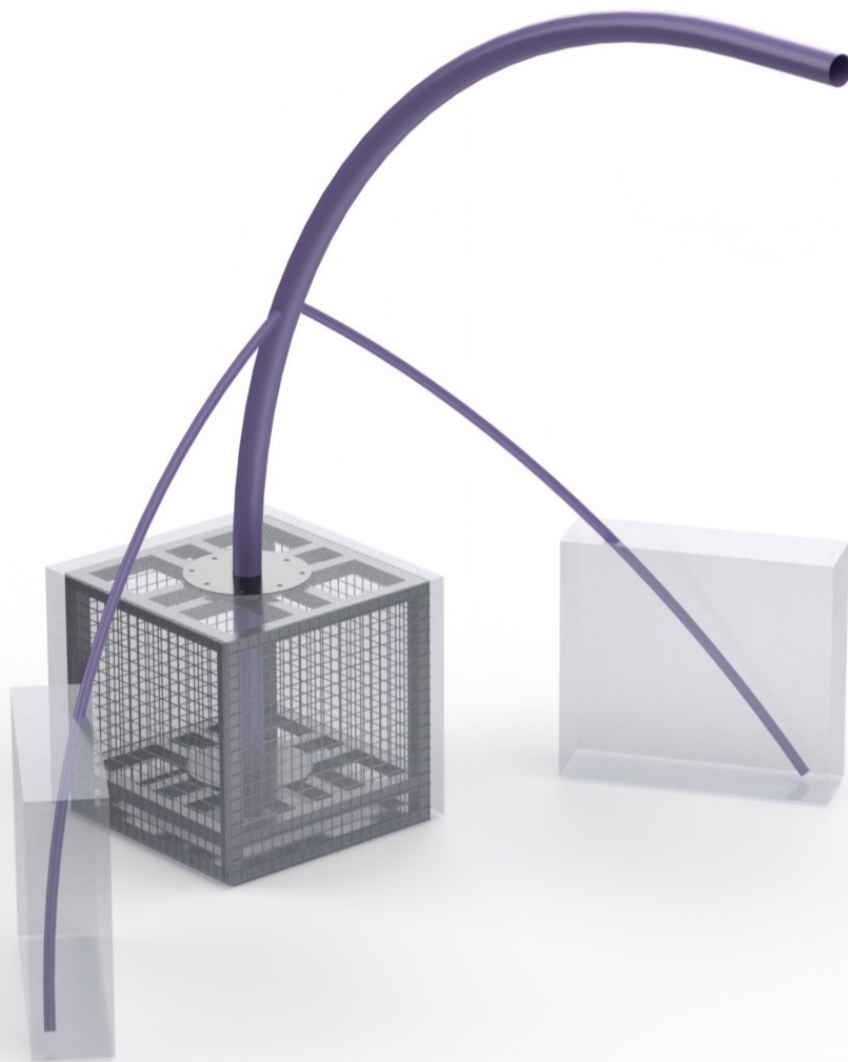

CANTILEVER SWING - INSTALLATION GUIDANCE FOR INSTALLERS

Please Note* Mechanical offload and Positioning is required

For this product.

4

3

2

1


F

F

Position of Excavations


Volume of Concrete required = 2m³

Concrete Type: C40 or equivalent

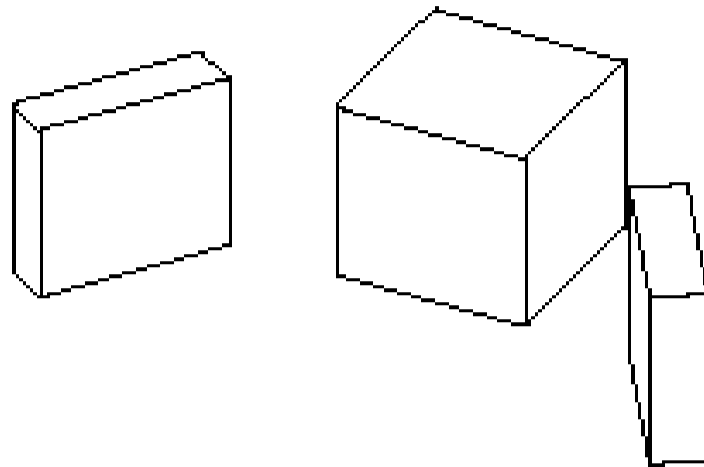

E

E

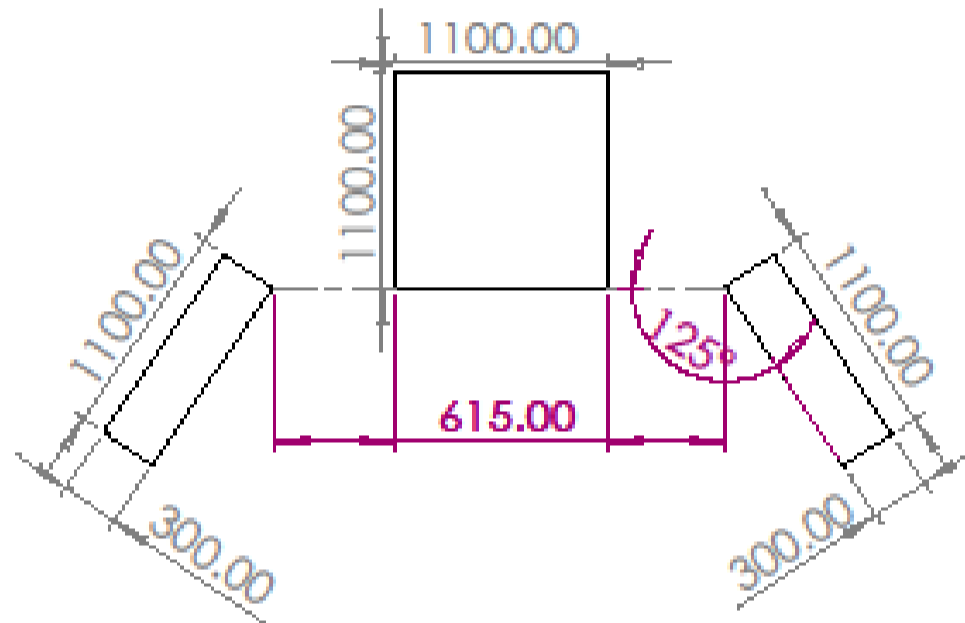


D

D

C

C

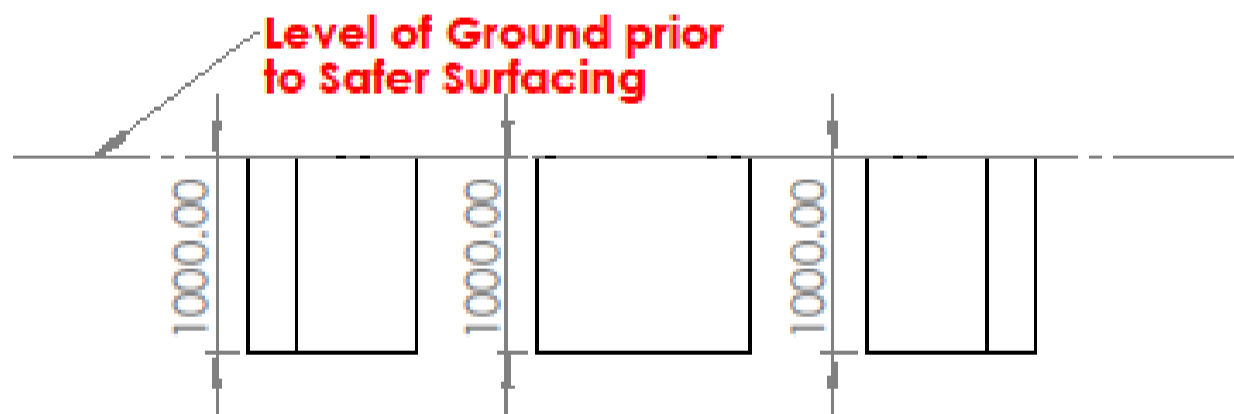

B

B

NOTE* BEFORE COMMITTING TO EXCAVATIONS, CONSIDER ATTACHING THE OUTRIGGERS TO THE SWING TO CONFIRM HOLE LOCATIONS

A

A



UNLESS OTHERWISE SPECIFIED: DIMENSIONS ARE IN MILLIMETERS SURFACE FINISH: TOLERANCES: LINEAR: ANGULAR:				FINISH:		DEBURR AND BREAK SHARP EDGES		DO NOT SCALE DRAWING		REVISION	
NAME				SIGNATURE		DATE		TITLE			
DRAWN											
CHK'D											
APP'VD											
MFG											
GLA						MATERIAL:		DWG NO.		A4	
						WEIGHT:		SCALE:1:50		SHEET 1 OF 1	

4

3

2

1

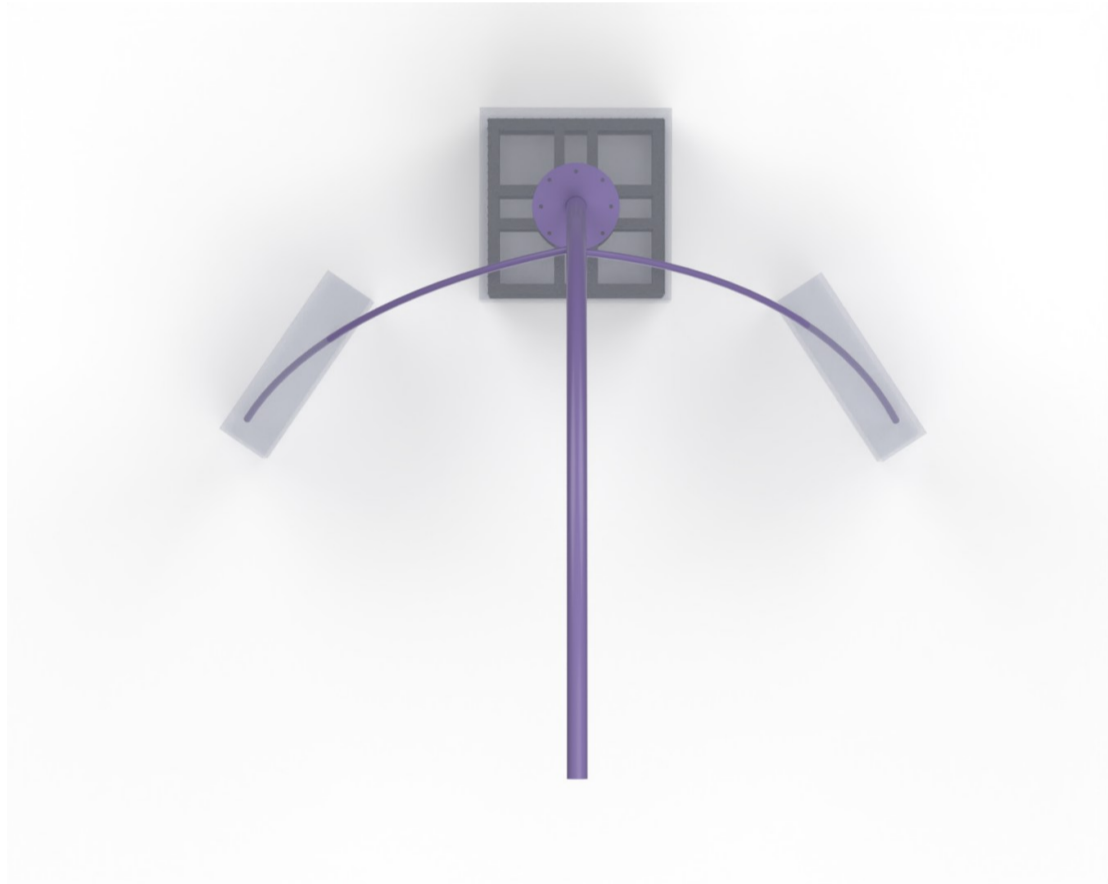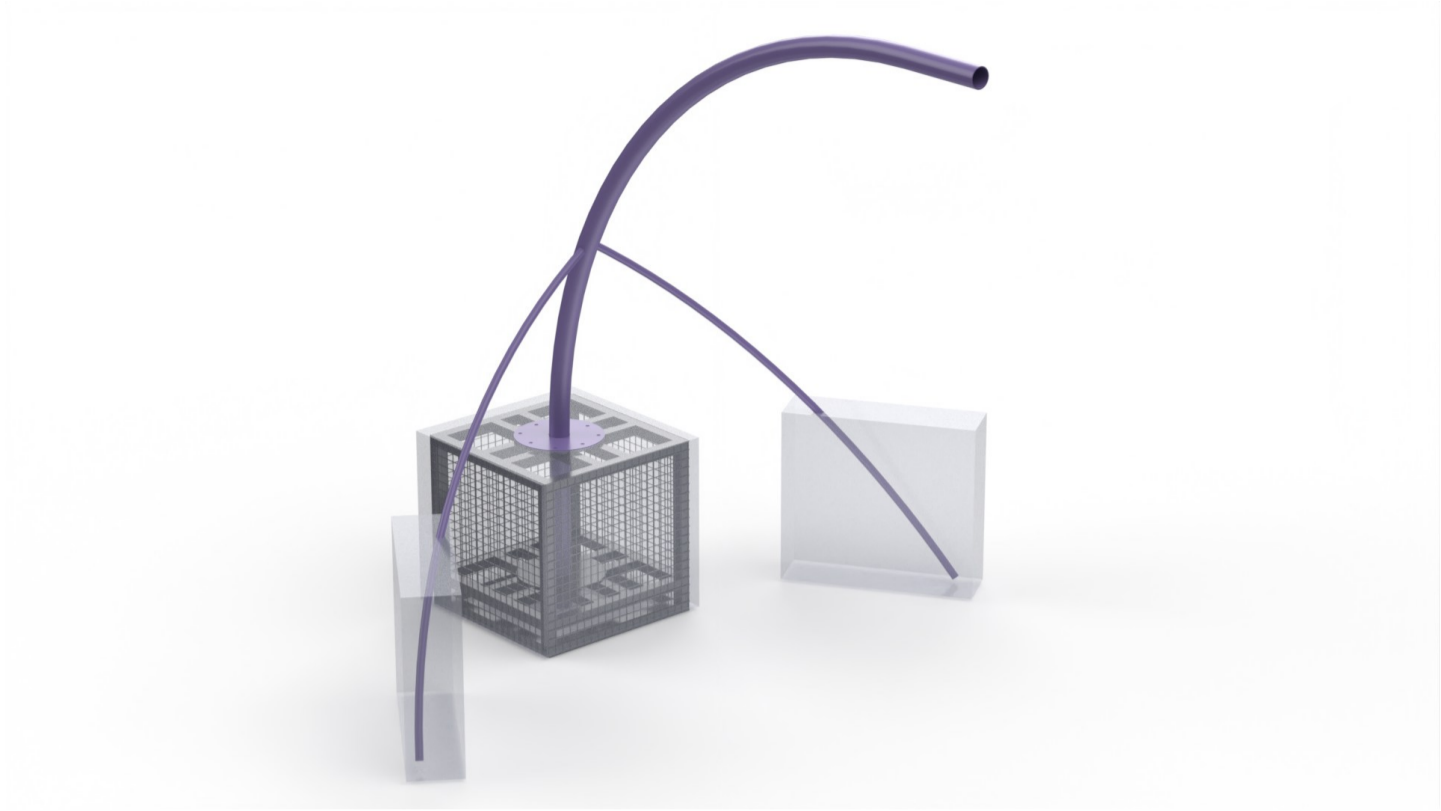

Ground Level prior to Safer Surfacing
Align Top of Bolt Plate with ground level

